




FRONT ELEVATION MODEL ACACIA

SCALE: 1/4" = 1'-0"

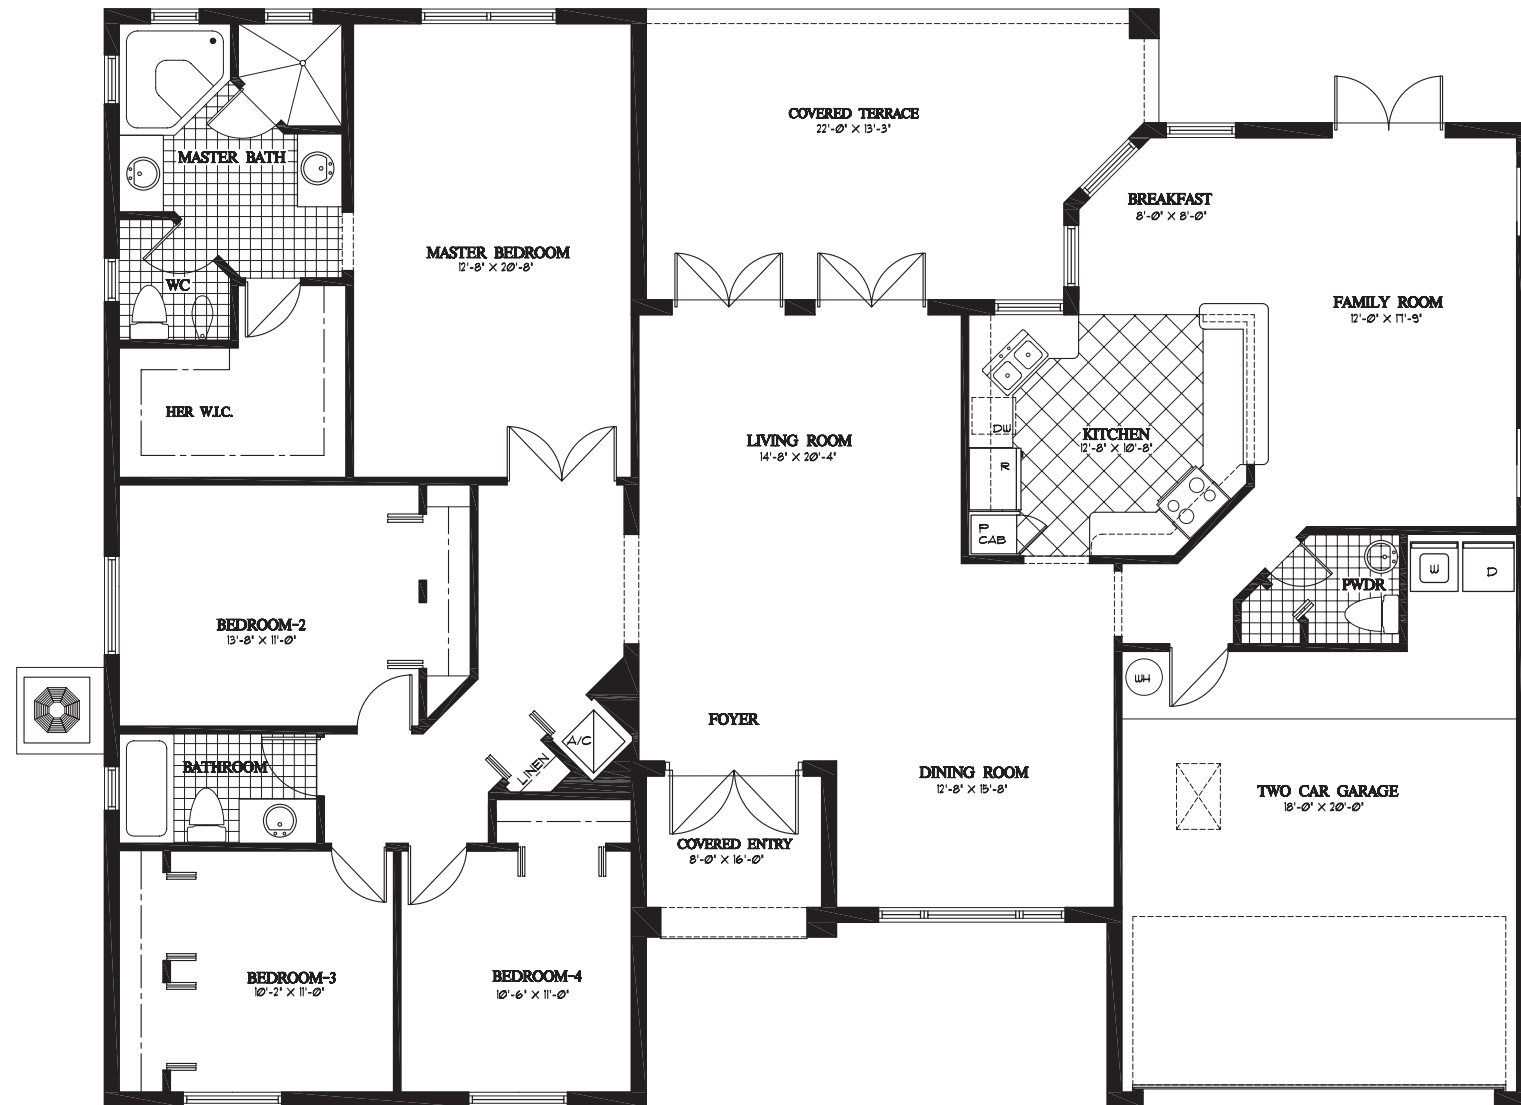

GROUND FLOOR PLAN MODEL ACACIA

SCALE: 1/4" = 1'-0"

AREA CALCULATION	
A/C SPACE	2224 SF.
GARAGE	429 SF.
ENTRY	51 SF.
TERRACE	370 SF.
TOTAL AREA	3080 SF.