




FRONT ELEVATION MODEL CYPRESS

SCALE: 1/4" = 1'-0"

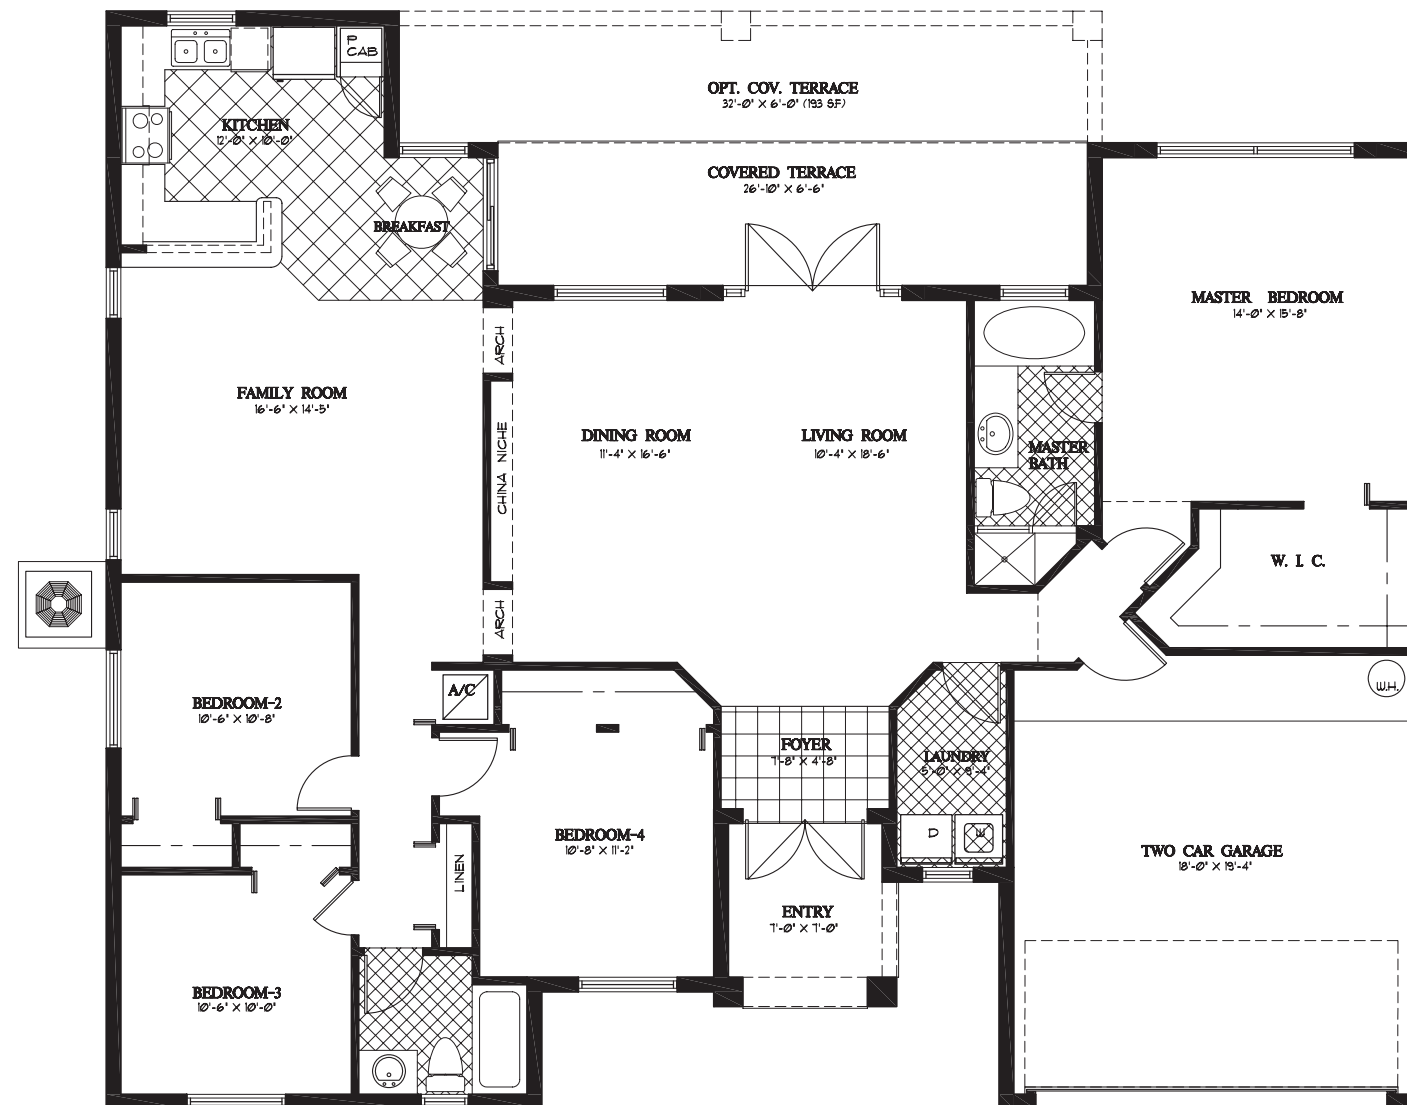

AREA TABLE	
GROUND FLOOR A/C	1,955 SF.
COVERED ENTRY	75 SF.
COVERED TERRACE	175 SF.
GARAGE	381 SF.
TOTAL AREA	2,592 sq. ft.

GROUND FLOOR PLAN MODEL CYPRESS

SCALE: 1/4" = 1'-0"