




FRONT ELEVATION MODEL OAK
SCALE: 1/4" = 1'-0"

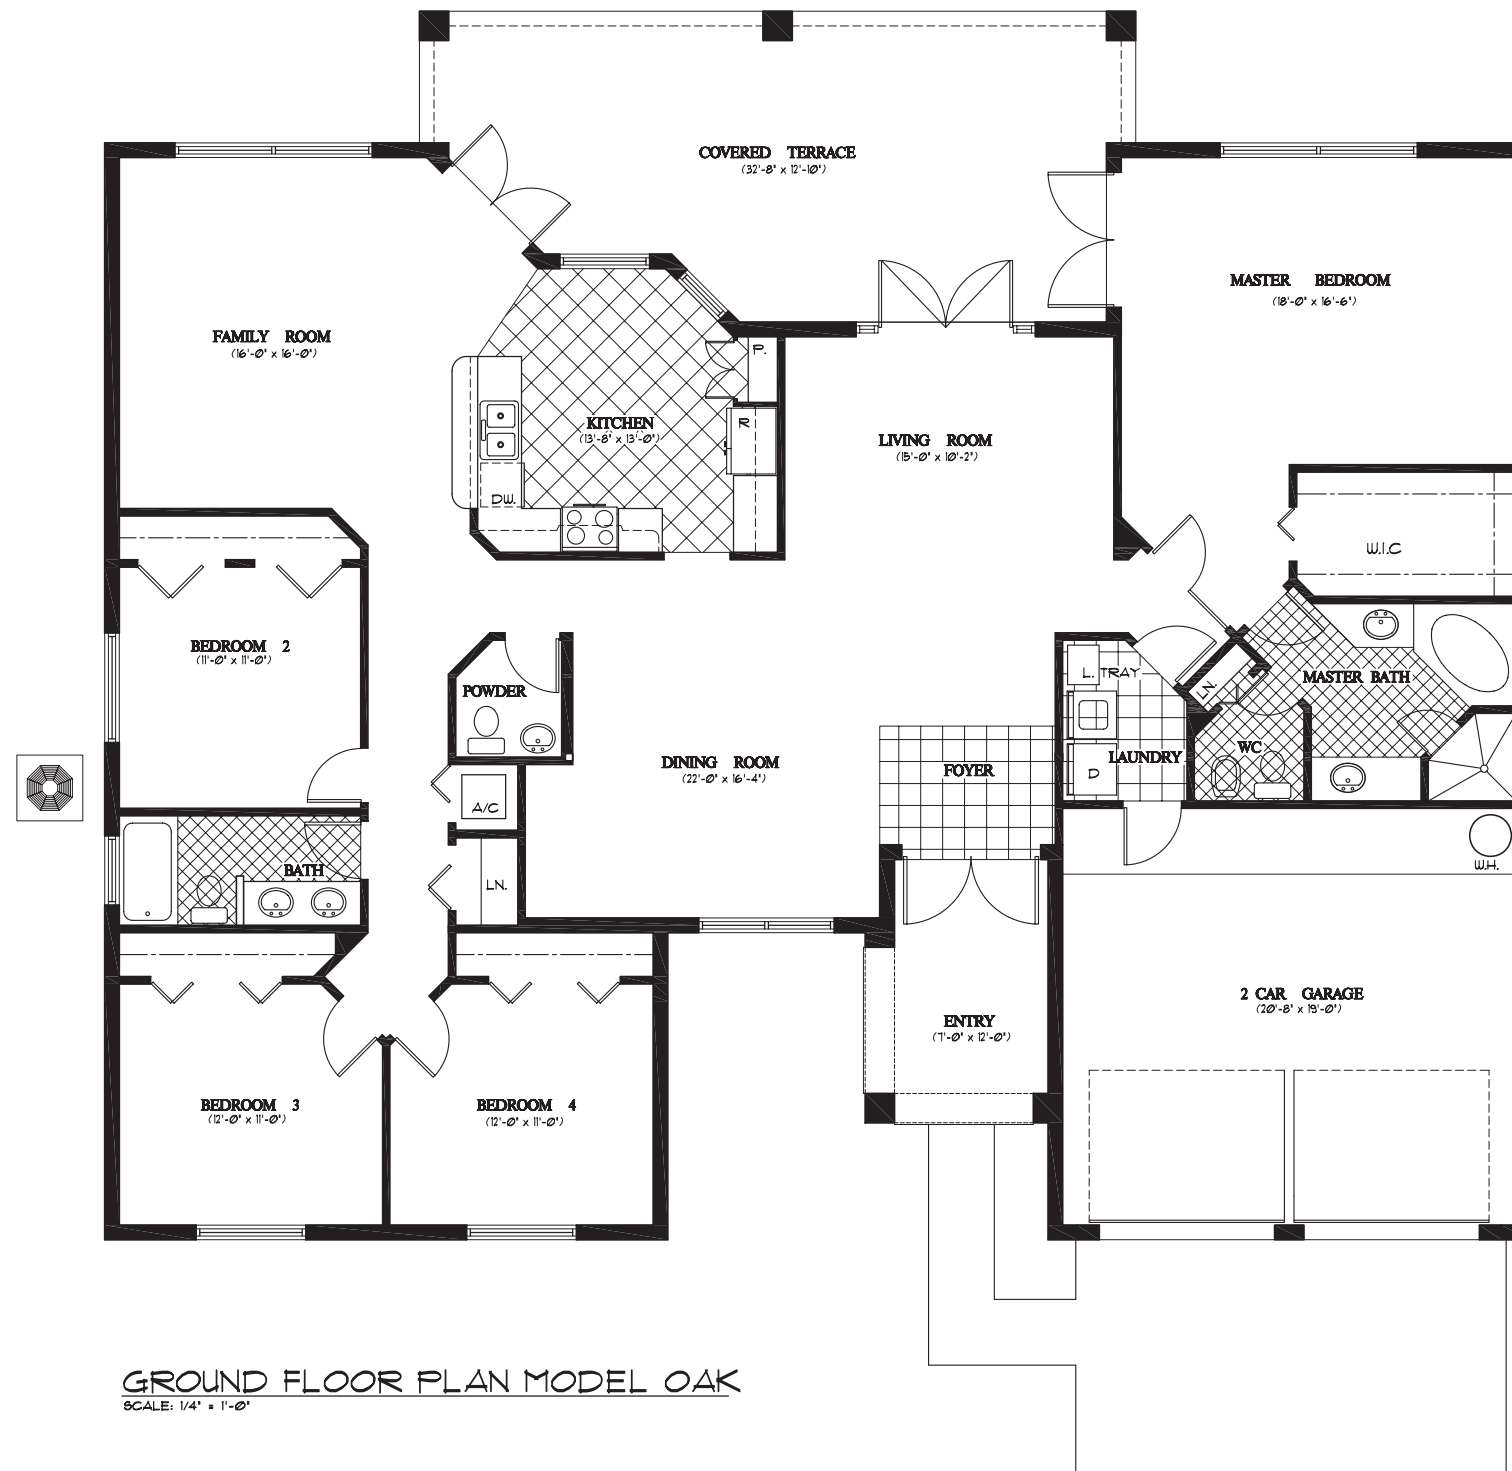

GROUND FLOOR PLAN MODEL OAK
SCALE: 1/4" = 1'-0"

AREA CALCULATION	
A/C SPACE	2360 SF.
GARAGE	430 SF.
ENTRY	98 SF.
TERRACE	198 SF.
TOTAL AREA	3086 SF.